
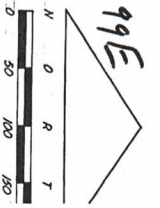


Block 5

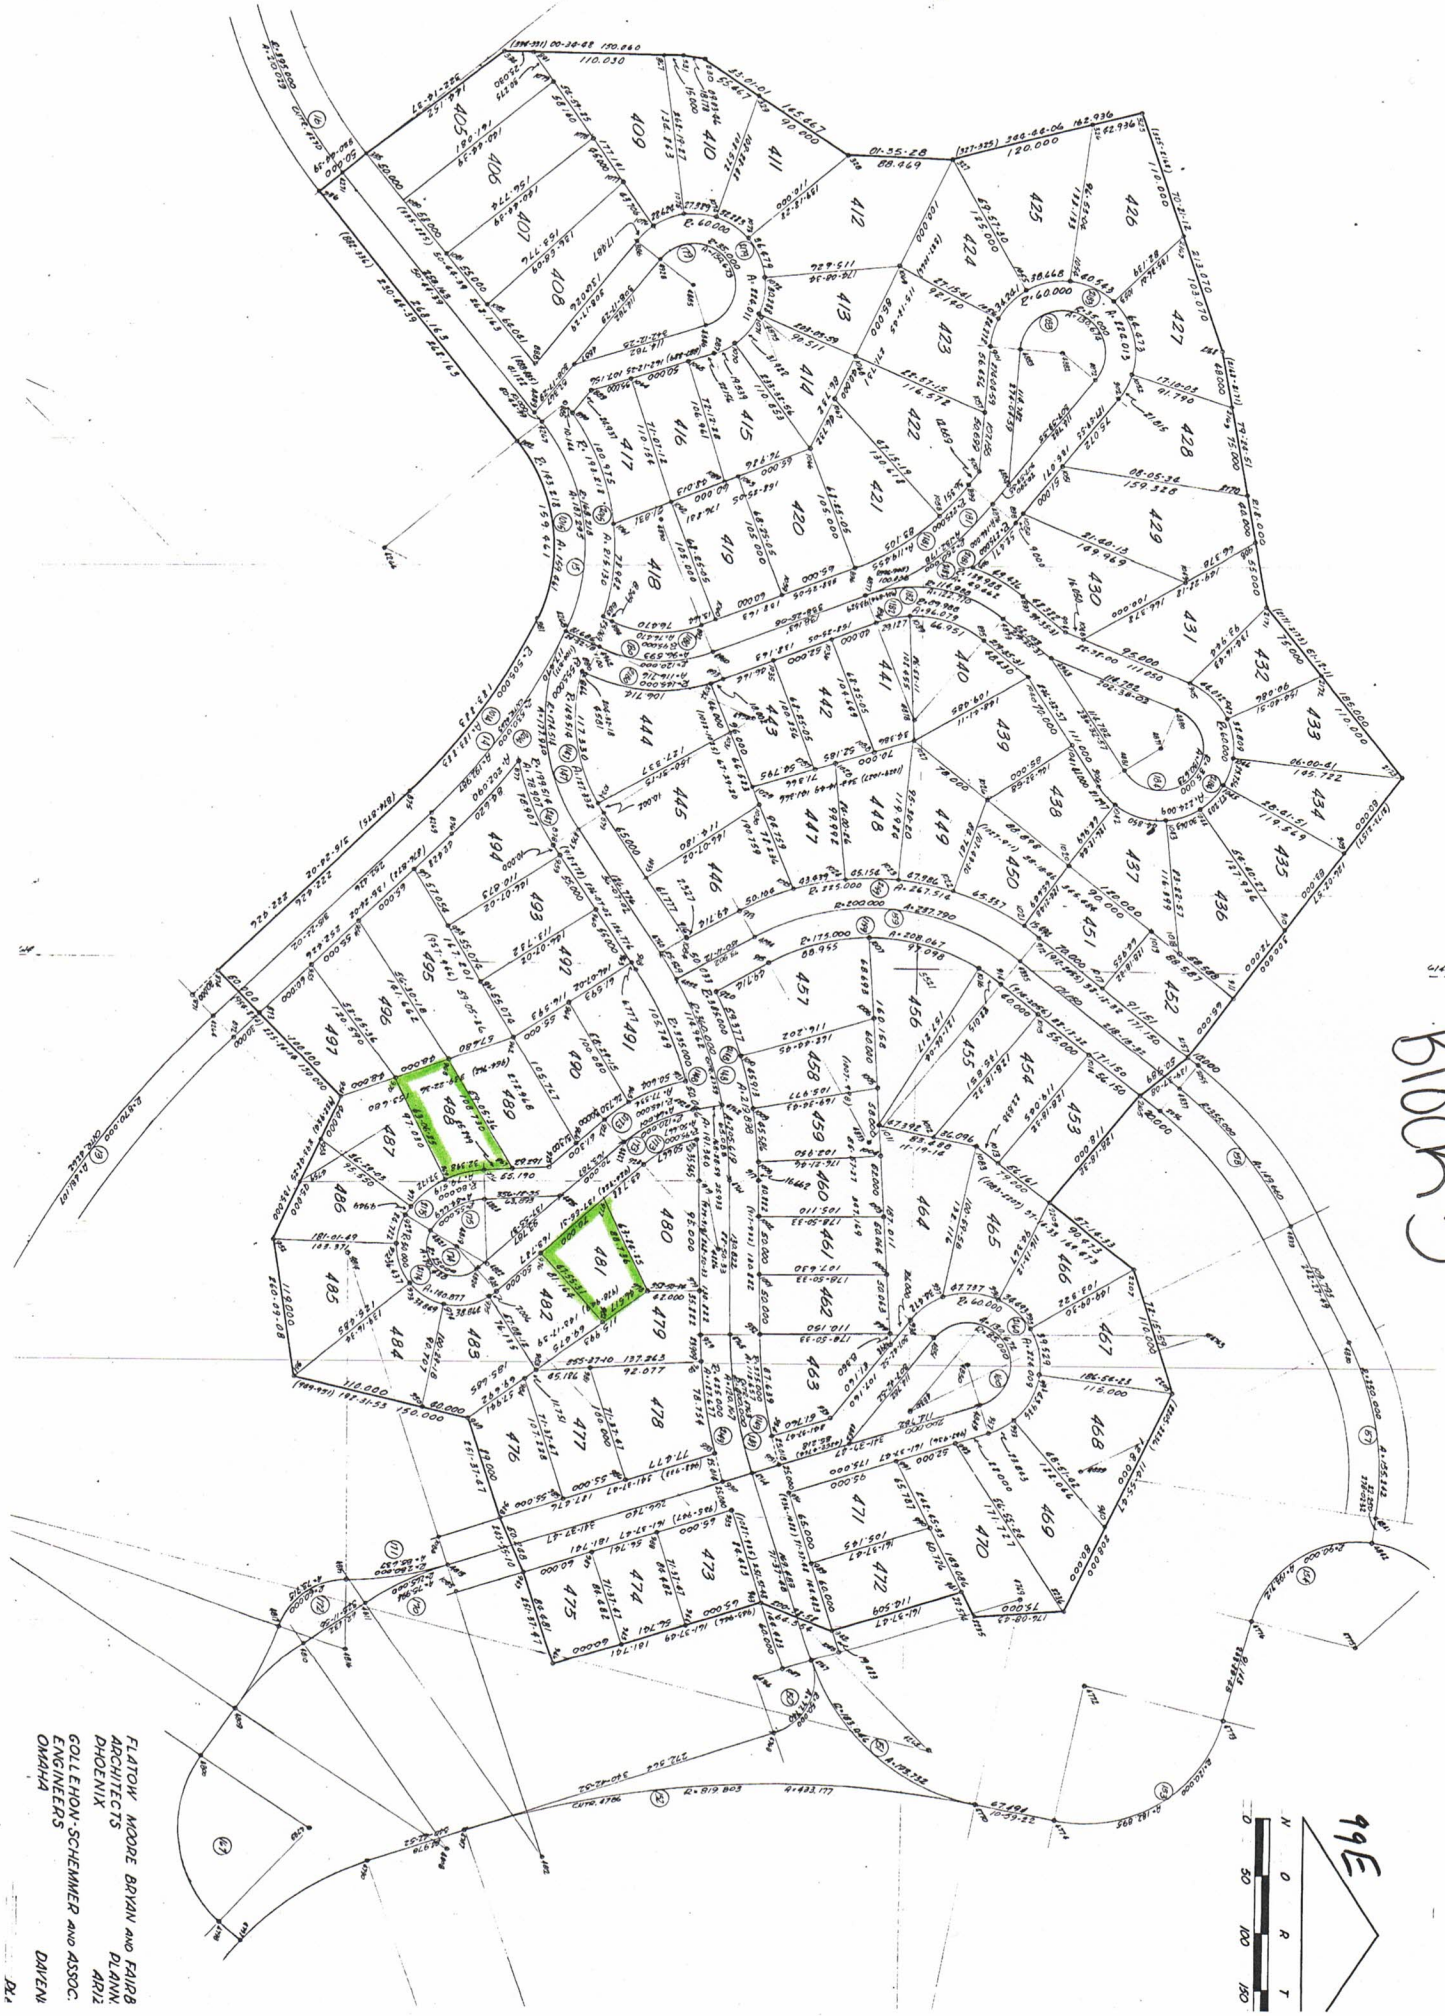

FLATOW MOORE BRYAN AND FAIRB
ARCHITECTS
PHOENIX
COLLEMAN-SCHENNER AND ASSOC.
ENGINEERS
OMAHA